


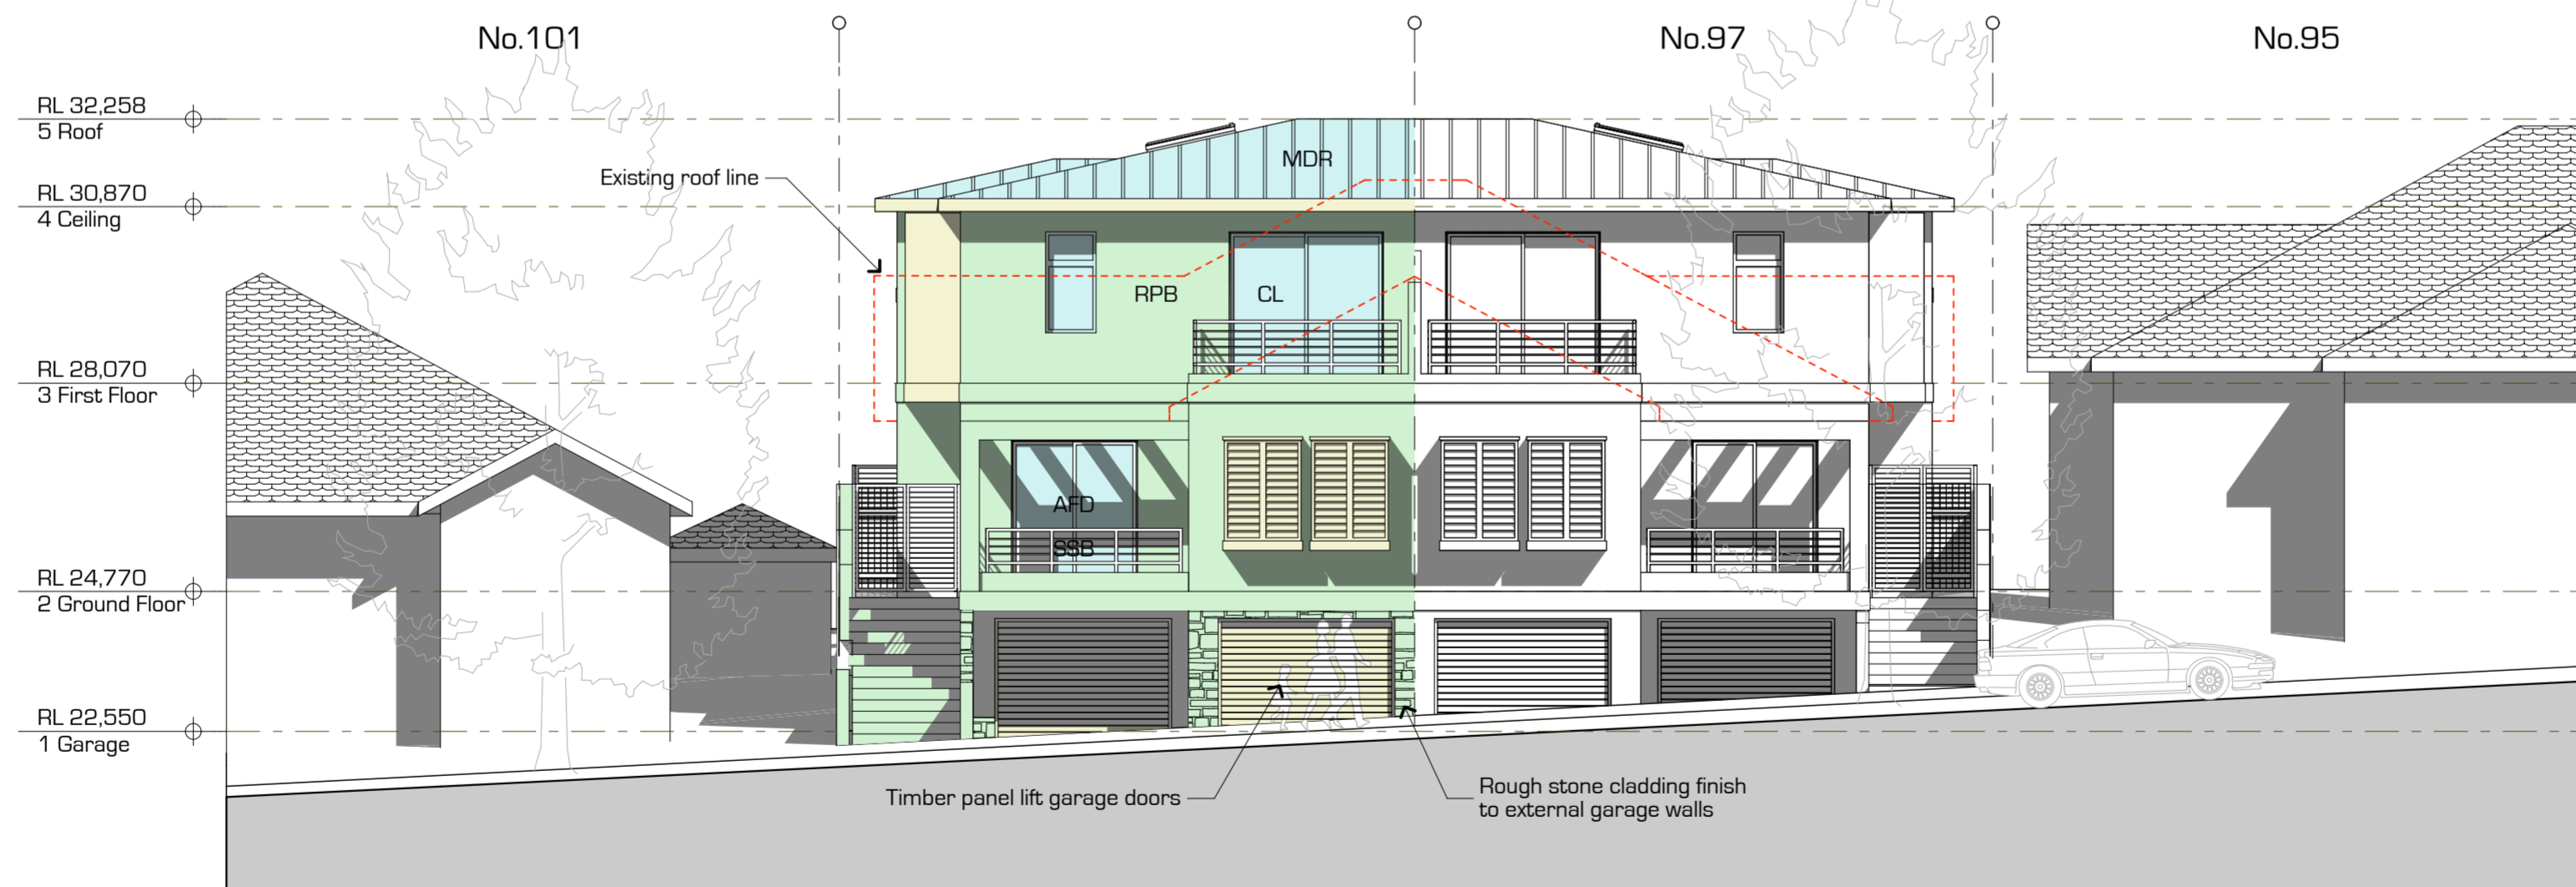

South Elevation



North Elevation

A	DA Issued to Council	Feb '09
issue		date

project	#
<b>Sutton Development</b>	<b>276/2008</b>
Blair Street Bondi NSW 2026	#
layout <b>Elevations (sheet 1)</b>	<b>2.04</b>
documentation set <b>Development Application</b>	date
DO NOT SCALE FROM THIS DRAWING. CHECK ALL DIMENSIONS ON SITE. THESE DRAWINGS ARE SUBJECT TO COPYRIGHT.	<b>February 2008</b>



studio 3, level 3  
35 buckingham street, surry hills nsw 2010  
p. 02 9698 9896  
f. 02 9698 8142  
e. architects@bensenpartners.com.au